
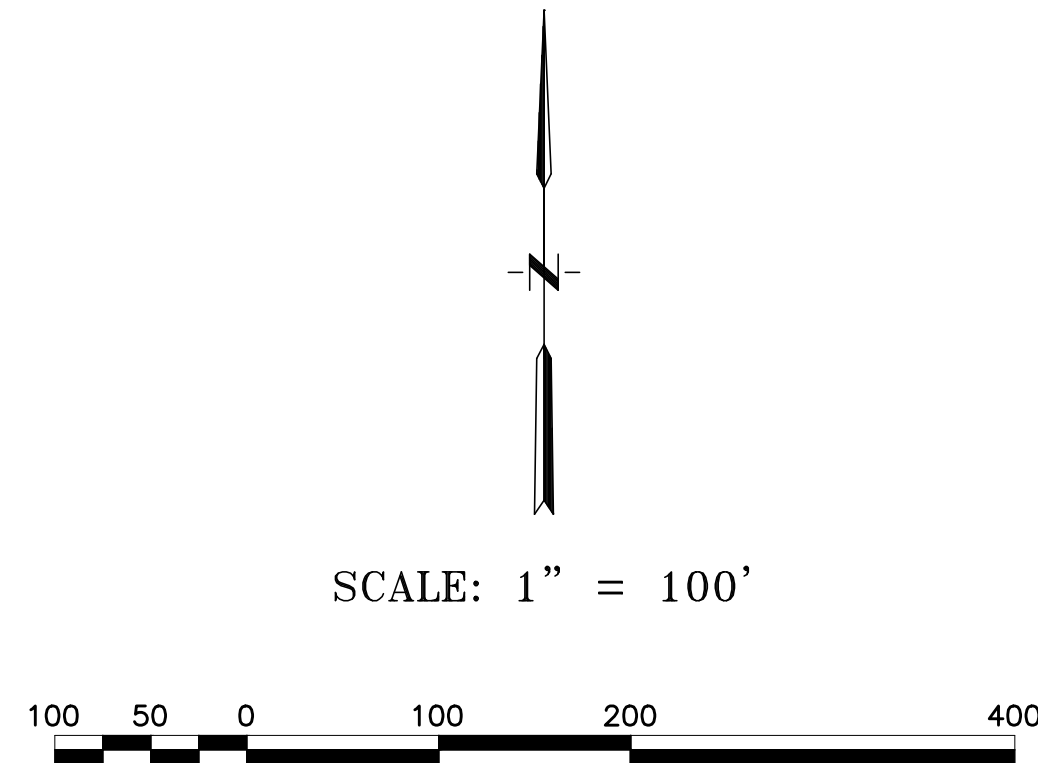


MINING COMPANY
EVANS & ASSOCIATES CONSTRUCTION CO., INC.

3320 NORTH 4TH STREET, PONCA CITY, OKLAHOMA 74602

MINE NAME **BIG FORK RANCH**

R 3 E **N 24 N** **NOBLE COUNTY, OKLAHOMA**

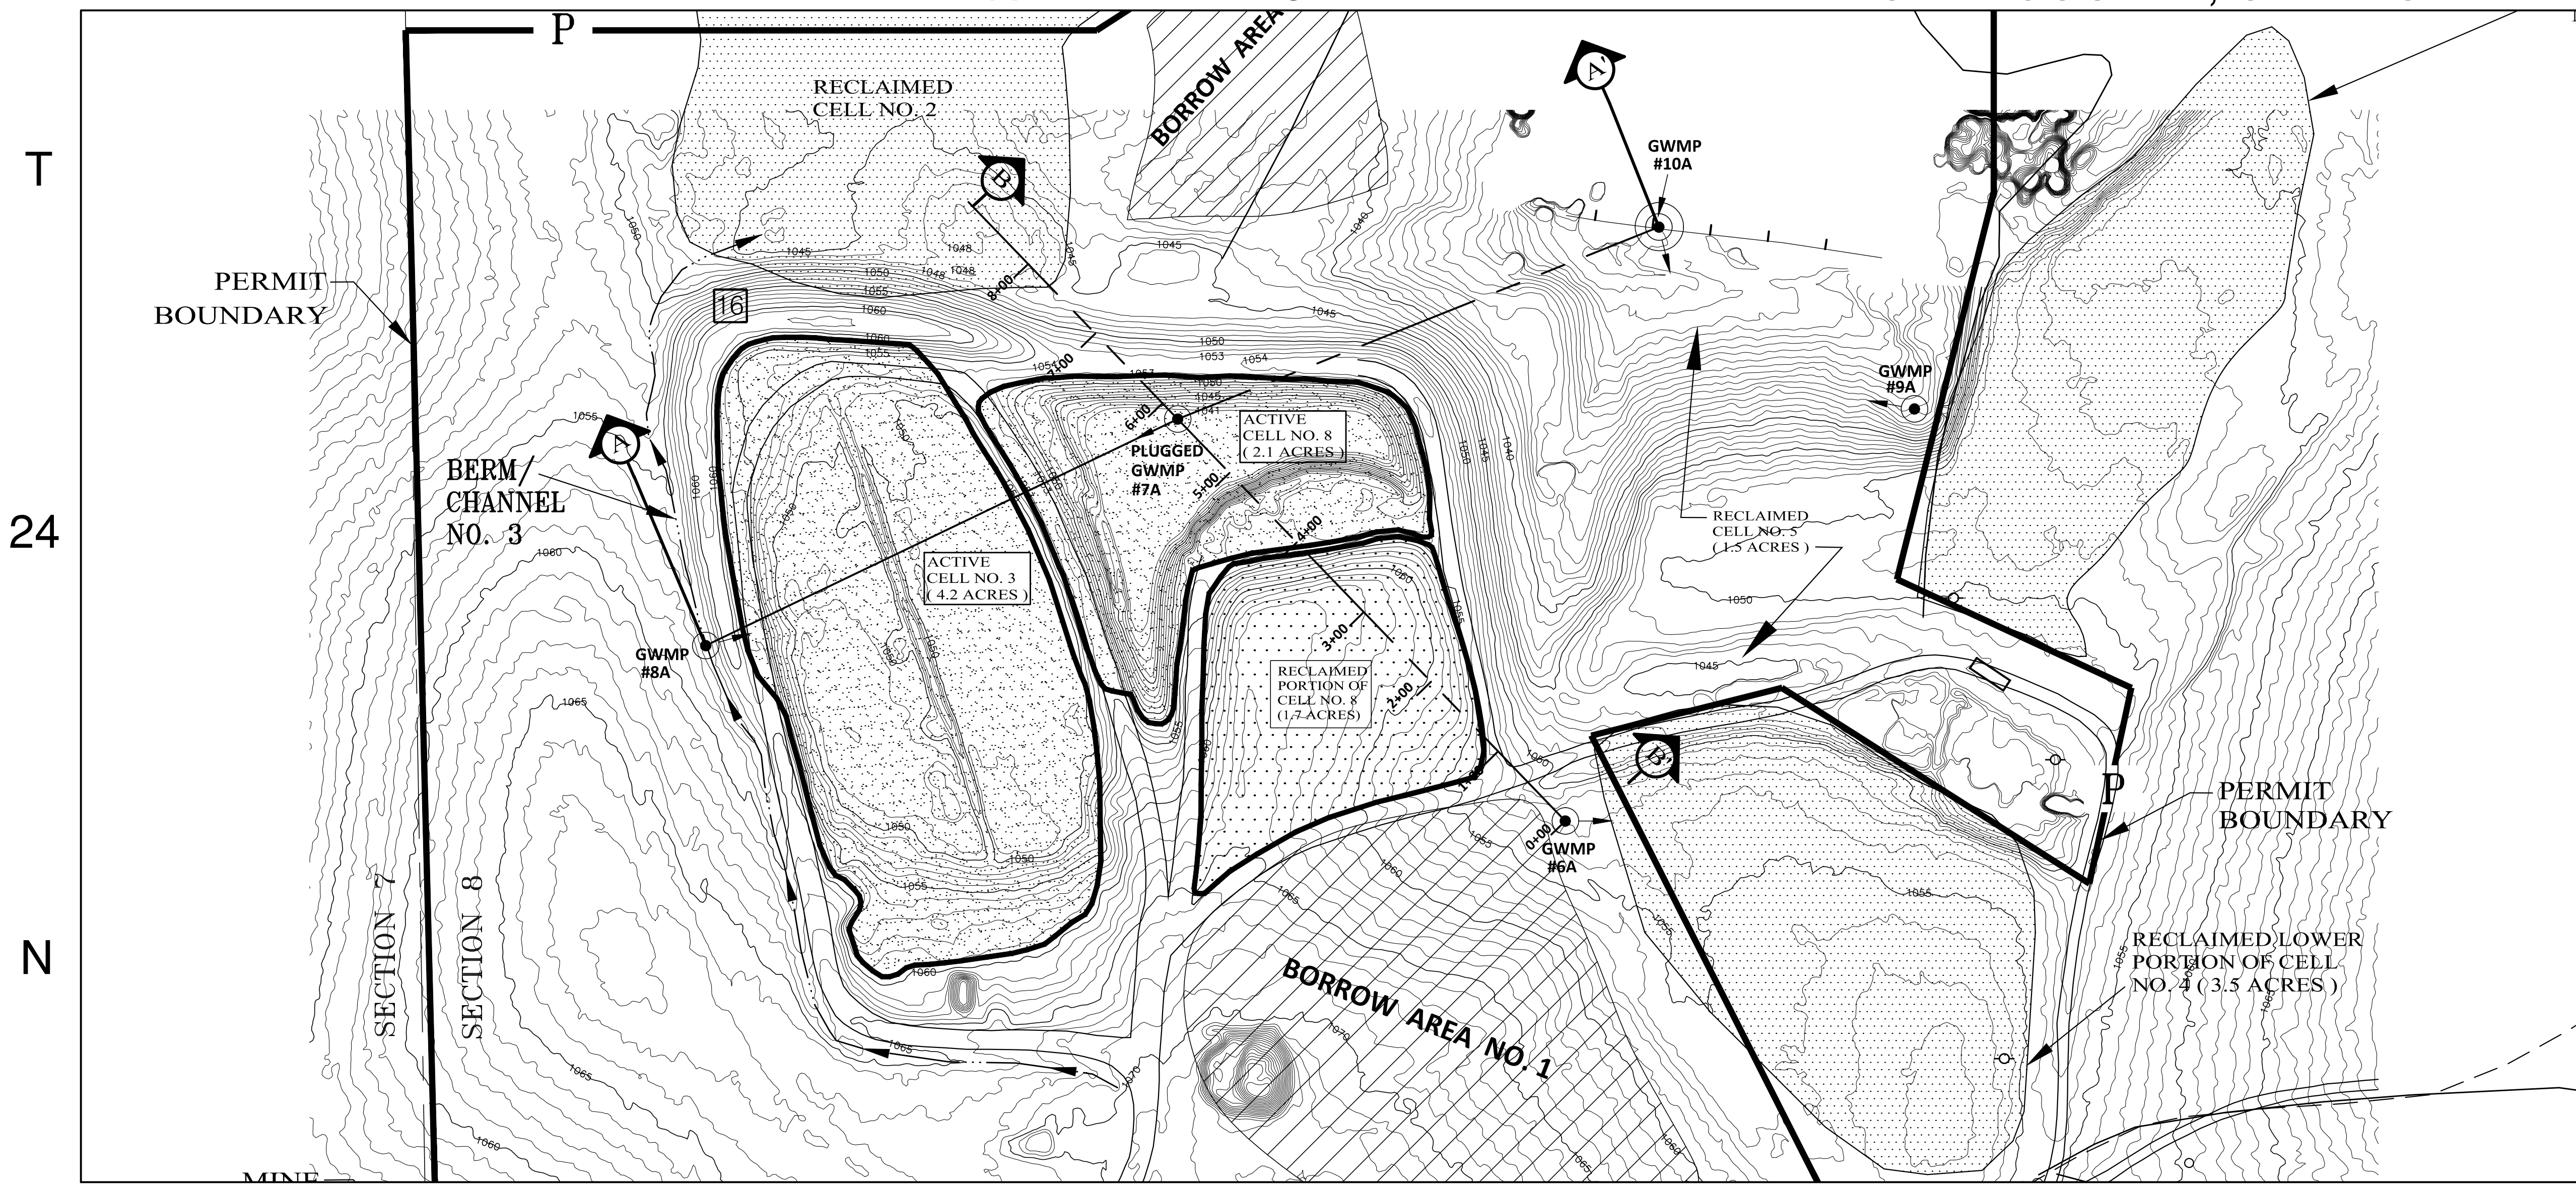


PROJECT LOCATION

	R 3 E					
	6	5	4	3	2	1
T	7	8	9	10	11	12
24	18	17	16	15	14	13
N	19	20	21	22	23	24
	30	29	28	27	26	25
	31	32	33	34	35	36

CONTACT OKIE DATA TO VERIFY UTILITY LINE LOCATIONS - 1-800-522-6543

MP-7B

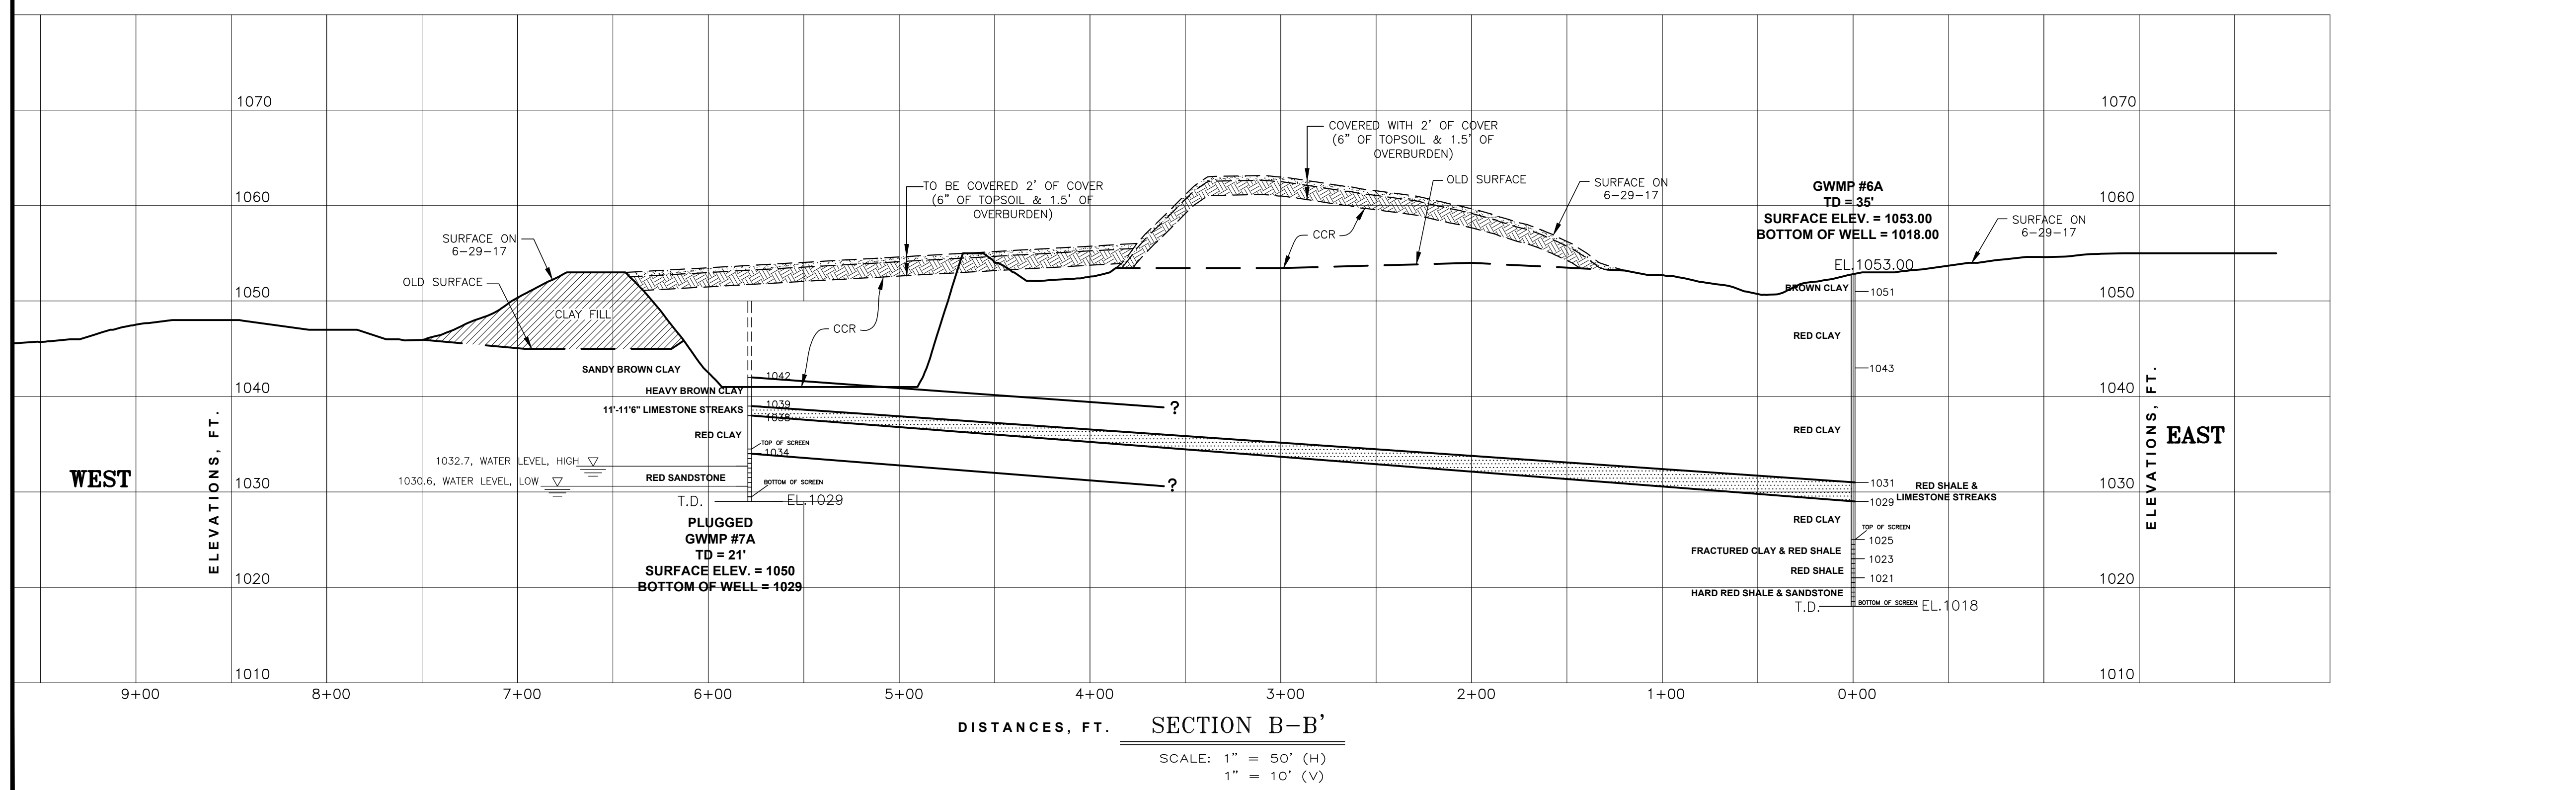

PERMIT NO.

APPROVED BY:

PREPARED BY:

EMERA
CORPORATION
P. O. BOX 2226, EDMOND, OK 73083

PREPARED FOR: **EVANS & ASSOCIATES CONSTRUCTION CO., INC.**
3320 NORTH 4TH STREET, PONCA CITY, OKLAHOMA 74602

TITLE OF MAP: **CROSS-SECTION MAP**

DRAWN BY: CET SCALE: AS SHOWN DATE: 9-13-2017

DRAWING NO: MP-7B SHEET 8 OF 11 REVISED:

NAME OF PROJECT: **BIG FORK RANCH**

LOCATION: A PART OF SECTION 8, T24N, R3E, NOBLE CO., OKLAHOMA